



01
00 **EXISTING BASEMENT FLOOR**
SCALE: 3/16" = 1'-0"

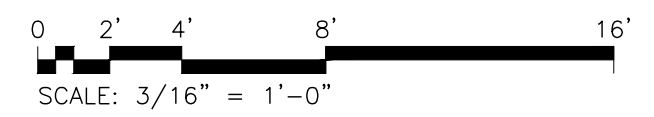


*NOTE MEASUREMENTS ARE APPROXIMATE & SHOULD BE VERIFIED IN FIELD.

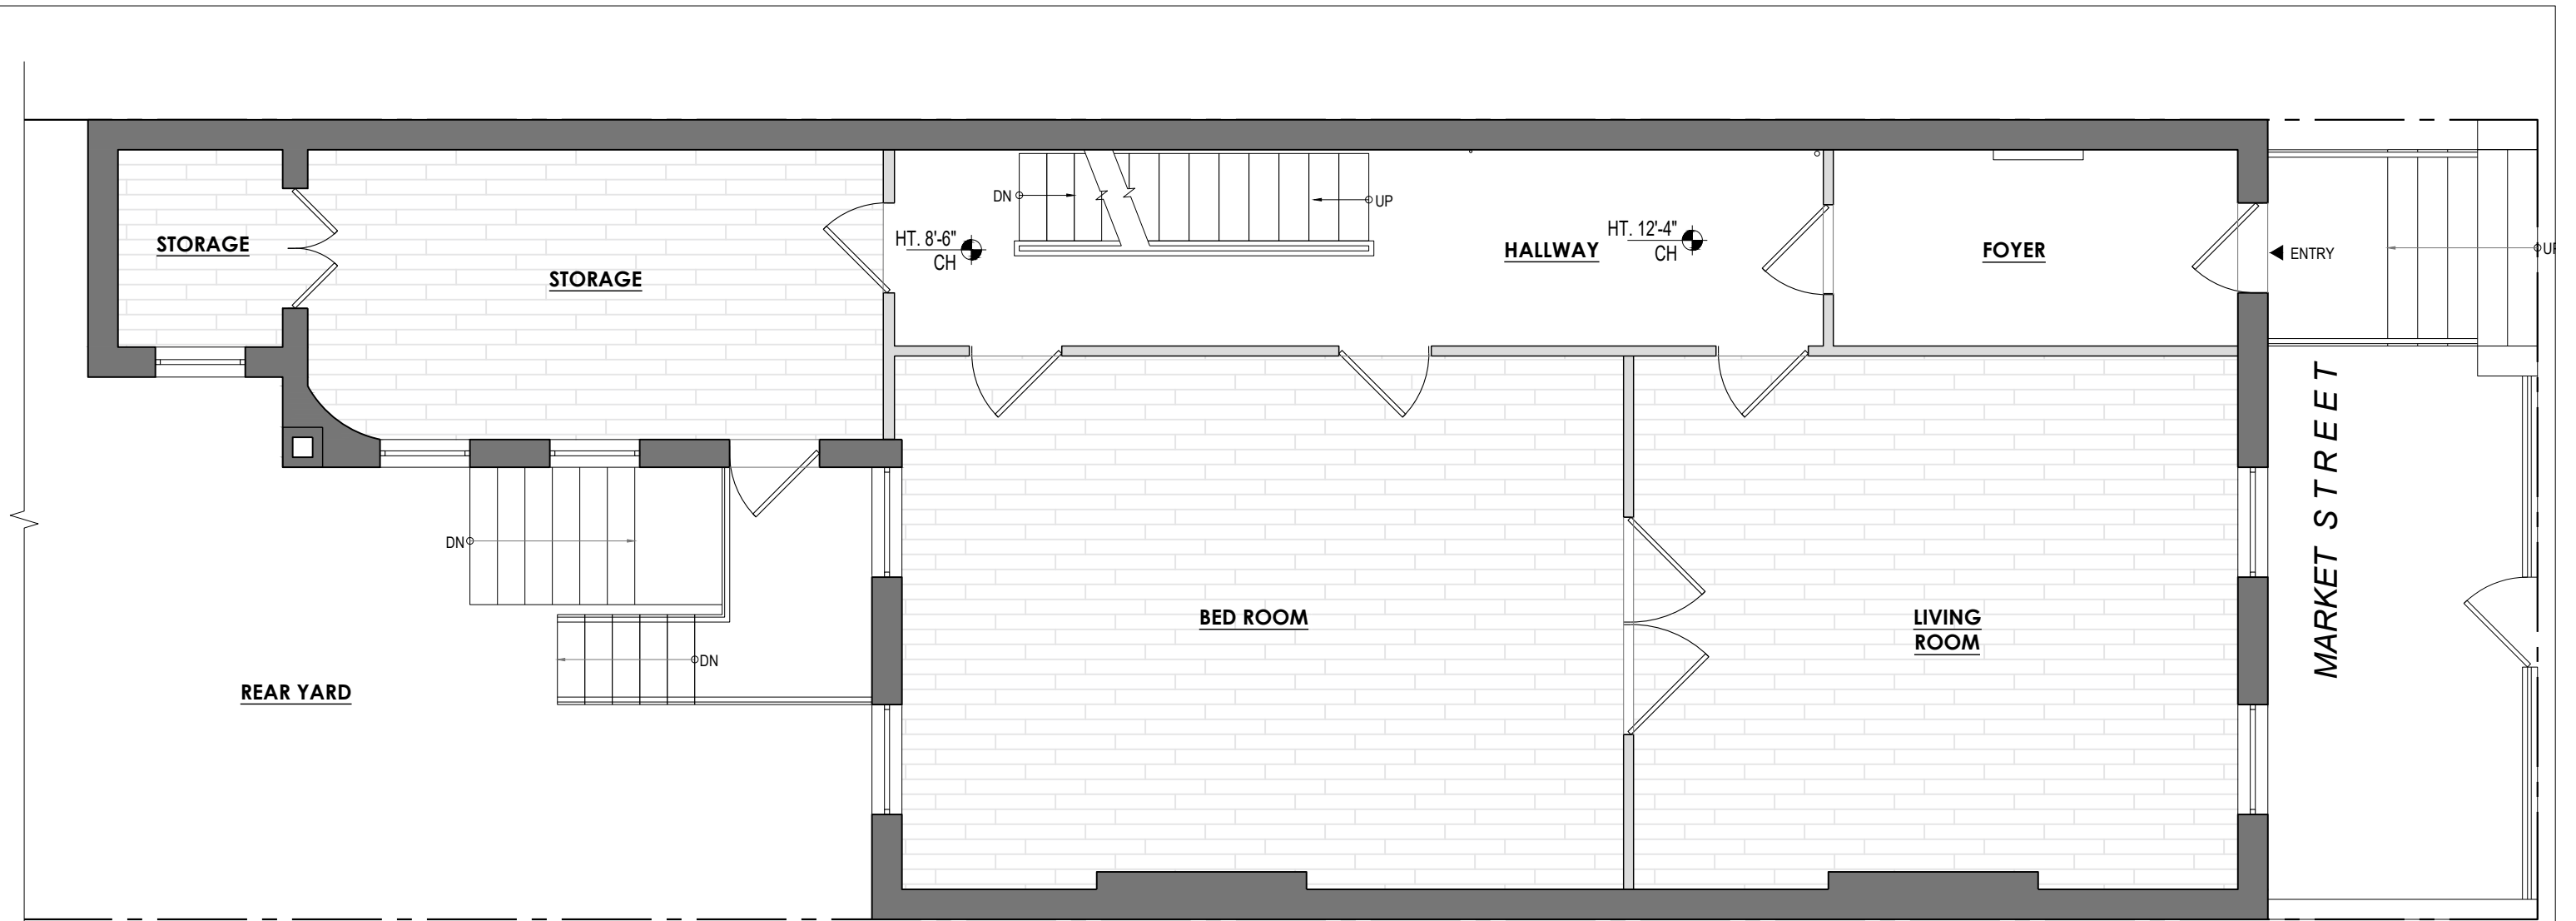


01
01

**EXISTING
PARLOR FLOOR**

SCALE: 3/16" = 1'-0"

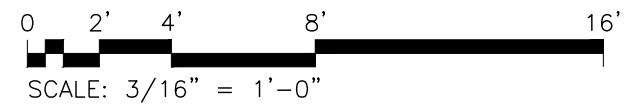


*NOTE MEASUREMENTS ARE APPROXIMATE & SHOULD BE VERIFIED IN FIELD.

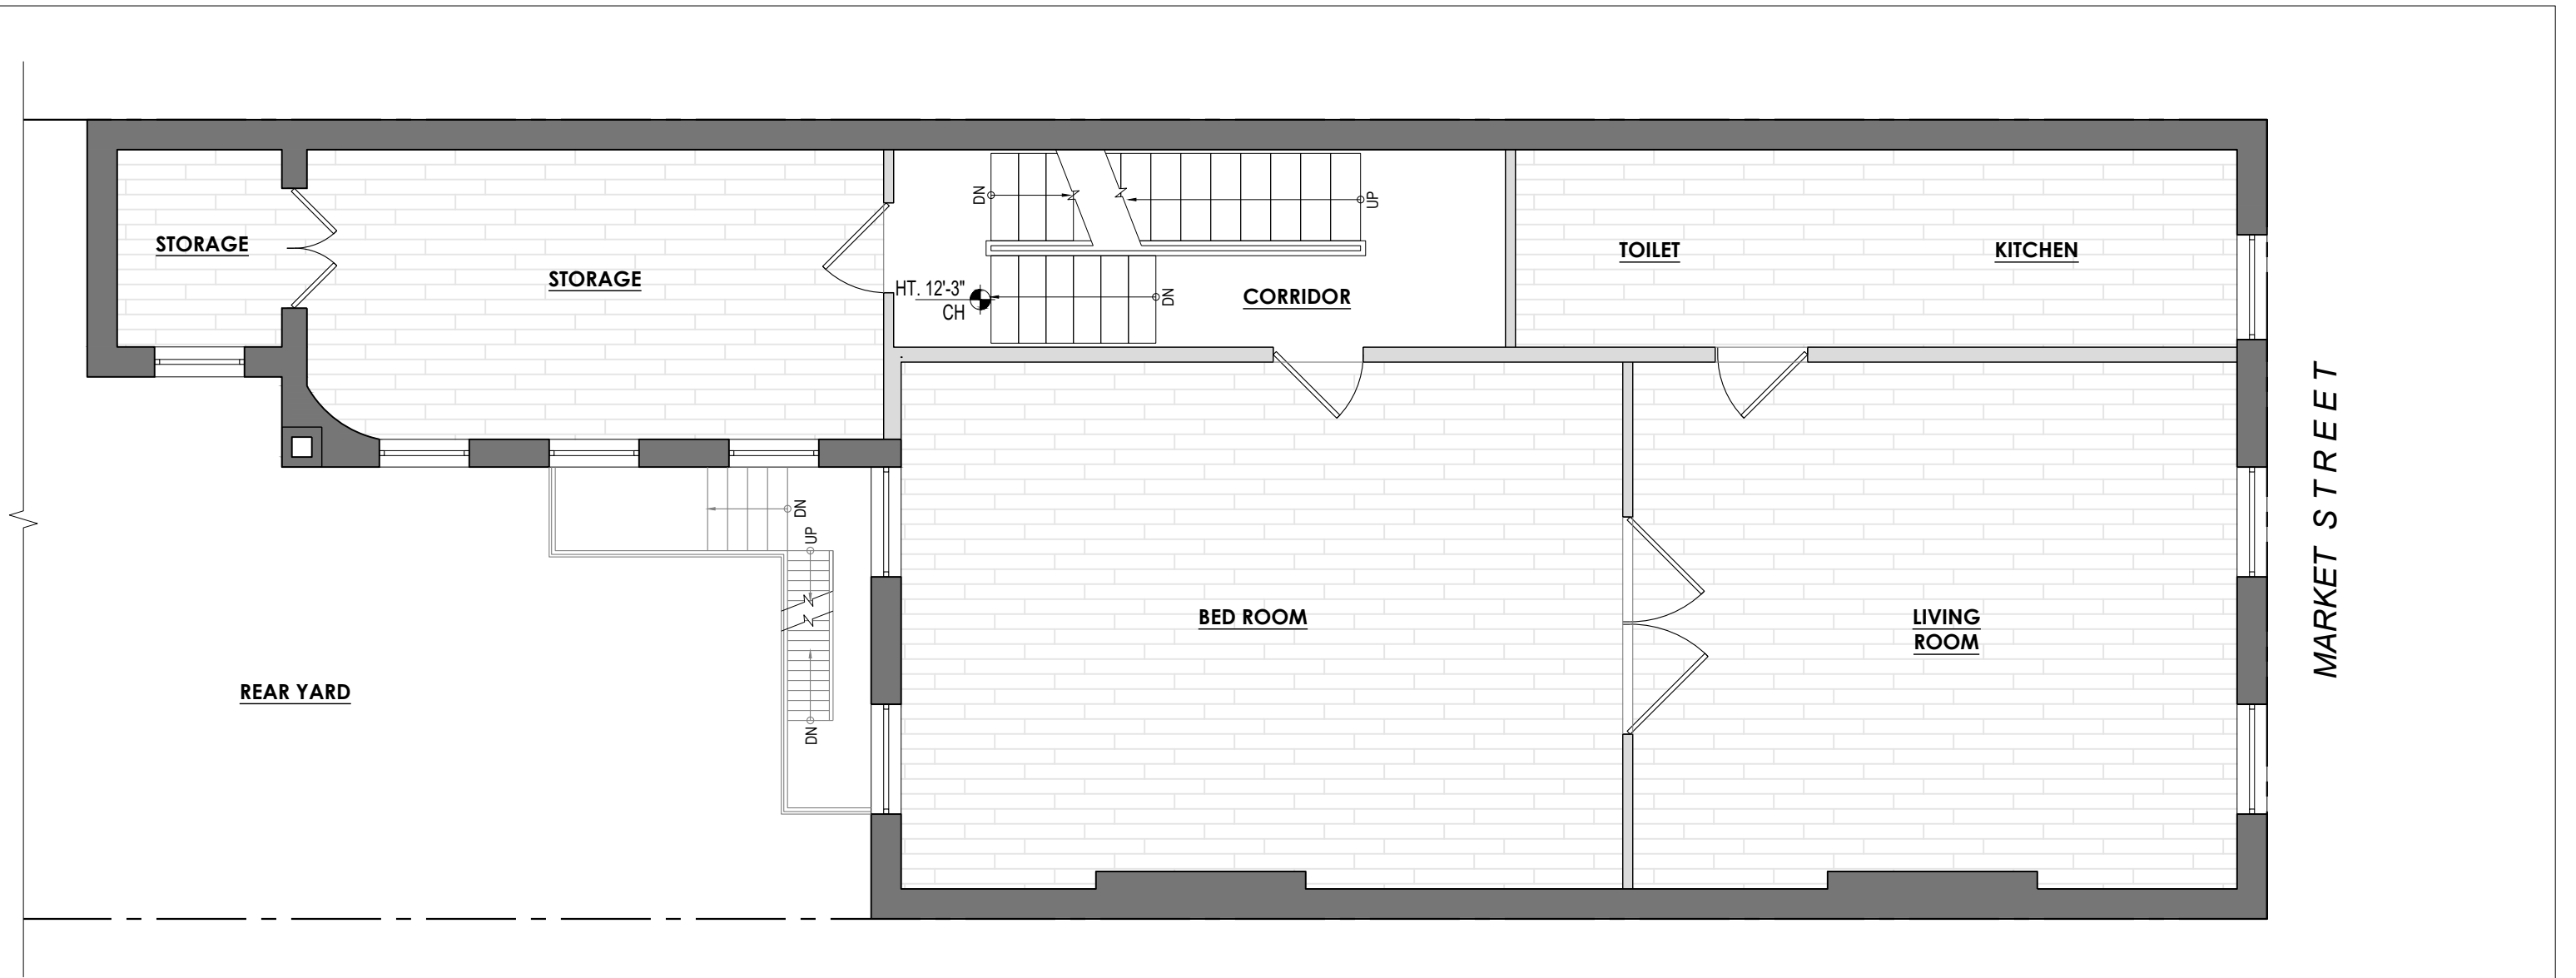


01
02

**EXISTING
2ND FLOOR**

SCALE: 3/16" = 1'-0"

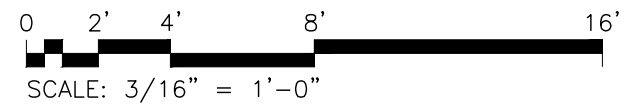


*NOTE MEASUREMENTS ARE APPROXIMATE & SHOULD BE VERIFIED IN FIELD.

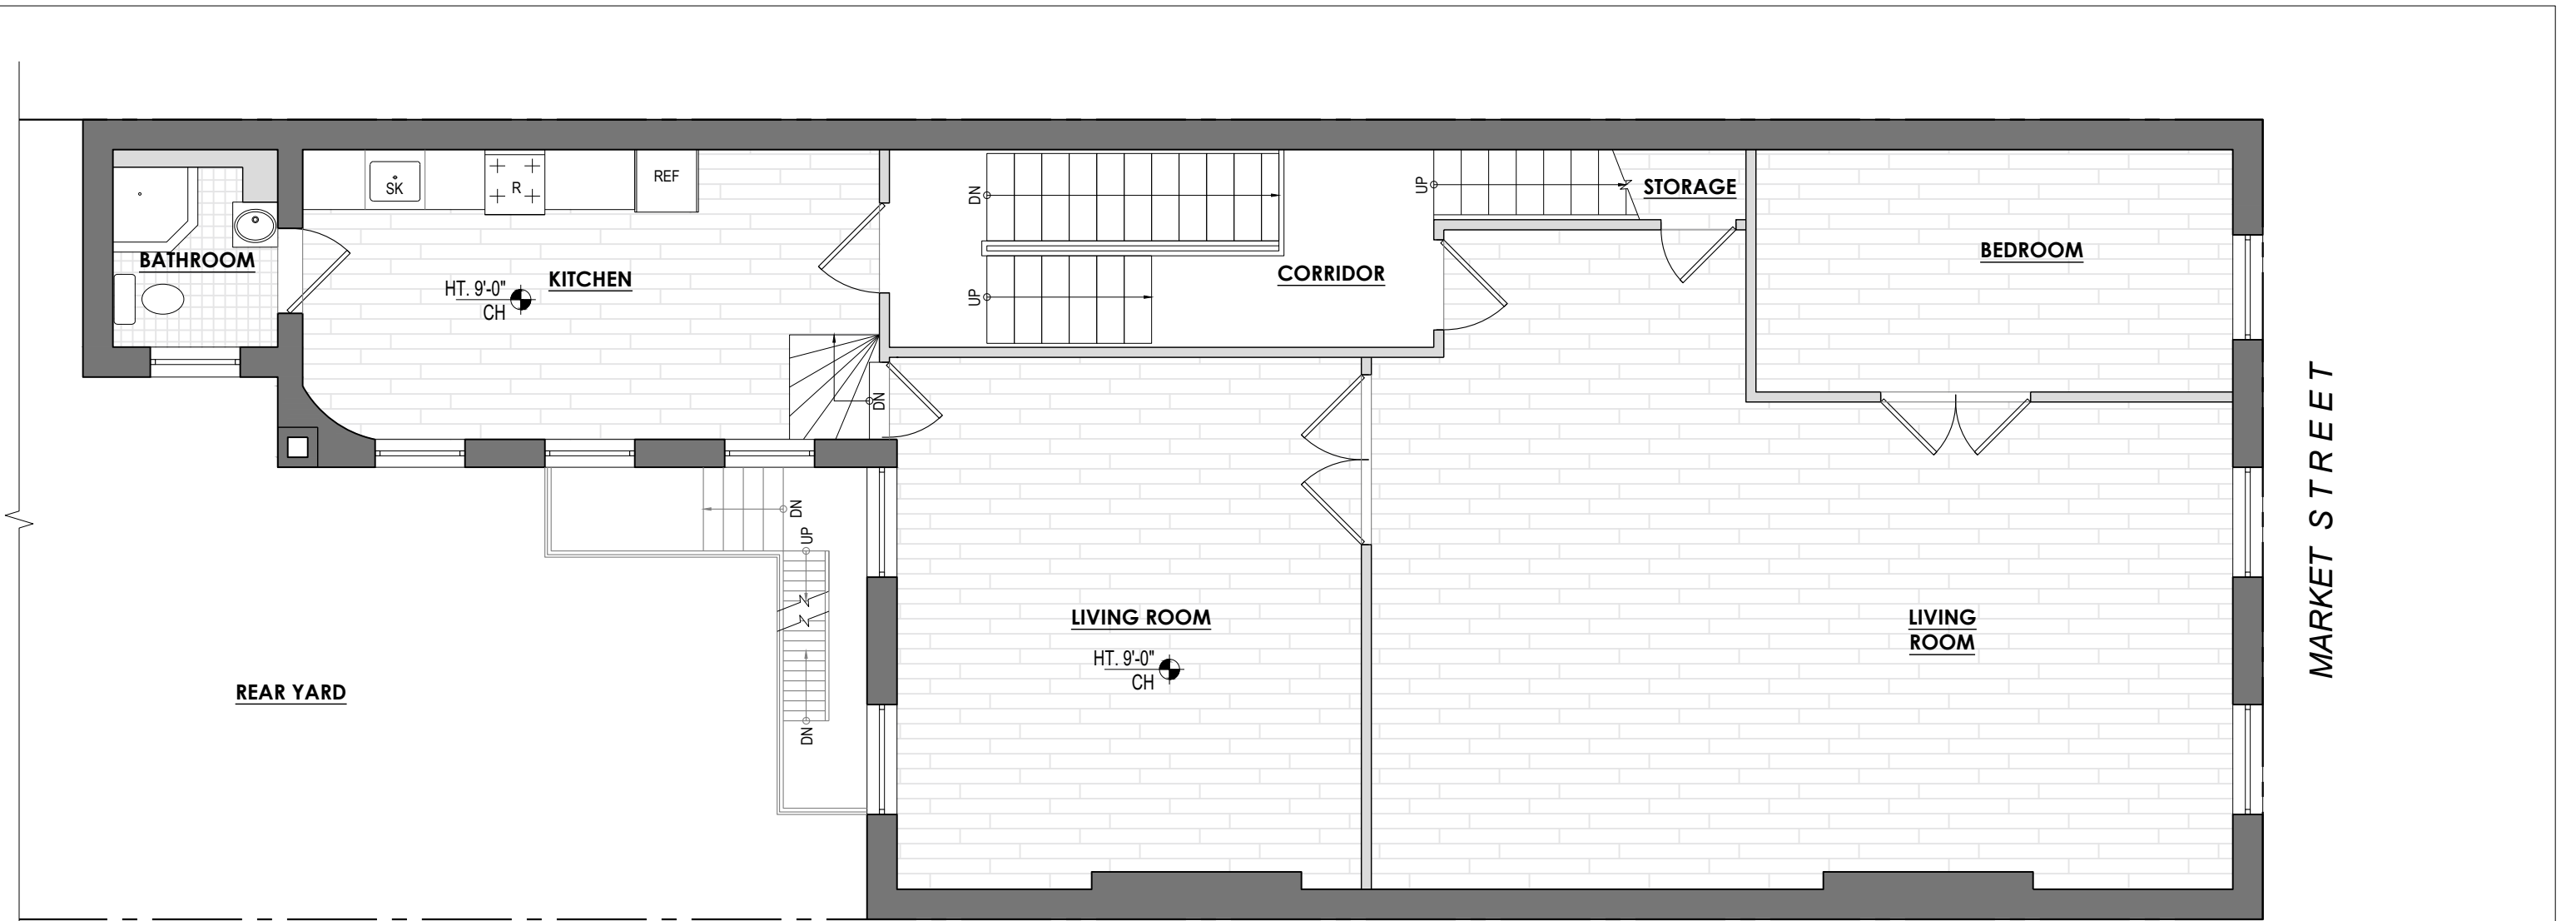


01
03

**EXISTING
3RD FLOOR**

SCALE: 3/16" = 1'-0"

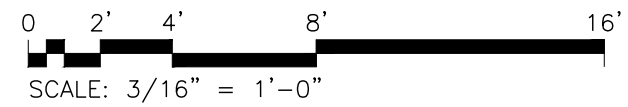


*NOTE MEASUREMENTS ARE APPROXIMATE & SHOULD BE VERIFIED IN FIELD.

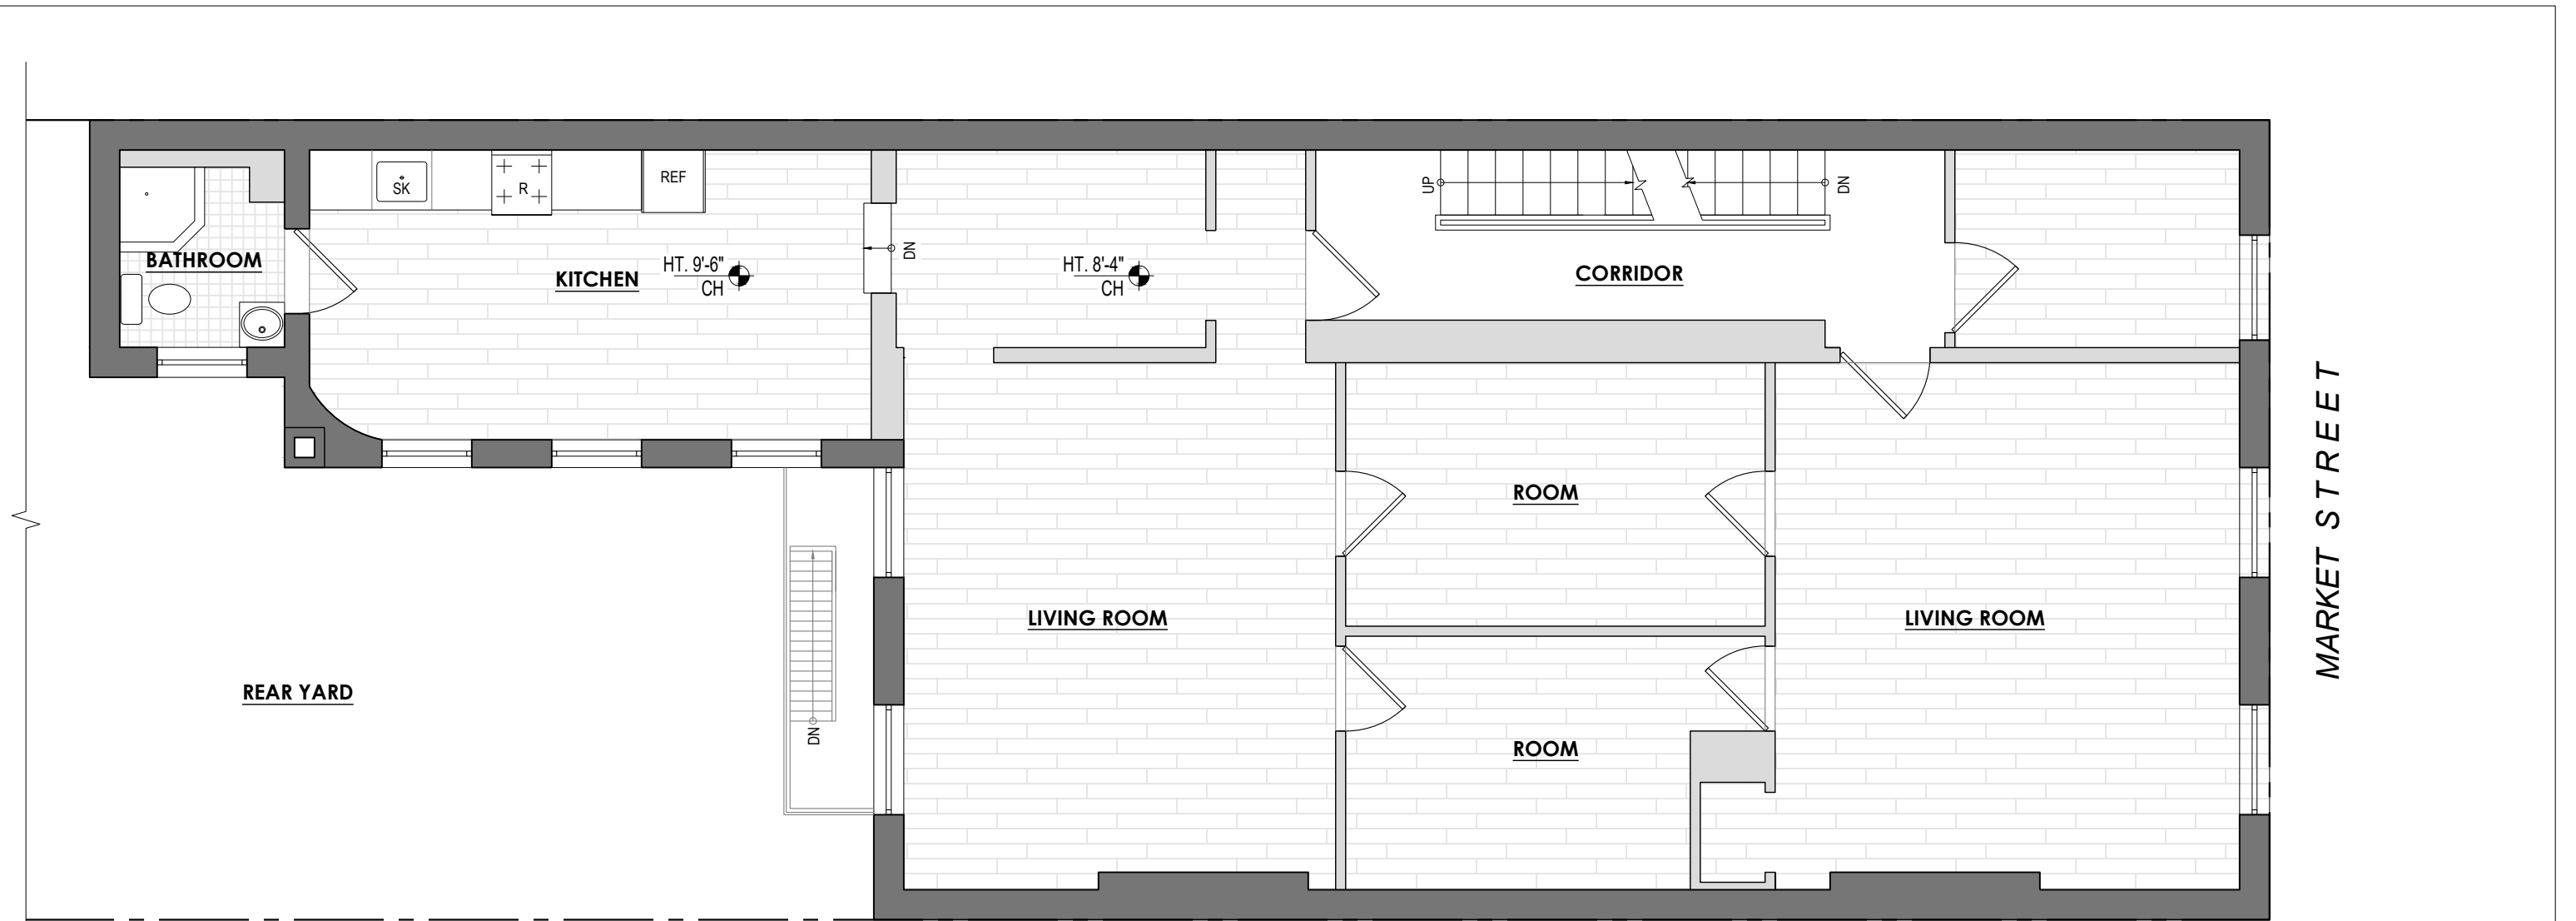

01
04

**EXISTING
4TH FLOOR**

SCALE: 3/16" = 1'-0"

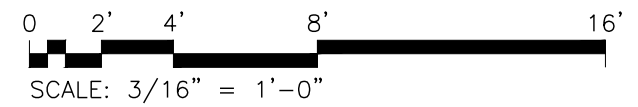

*NOTE MEASUREMENTS ARE APPROXIMATE & SHOULD BE VERIFIED IN FIELD.